


- LEGEND:**
- 336 Upgraded line
  - Works schedule 2008
  - Works schedule 2009
  - Works schedule 2010
  - Works schedule 2011
  - - - Works schedule 2012
  - Works schedule 2013



**MACTAN ELECTRIC COMPANY, INC.**

**PROJECT TITLE:**  
**WORK PROGRAMS FOR 2008, 2009, 2010, 2011, 2012 & 2013**

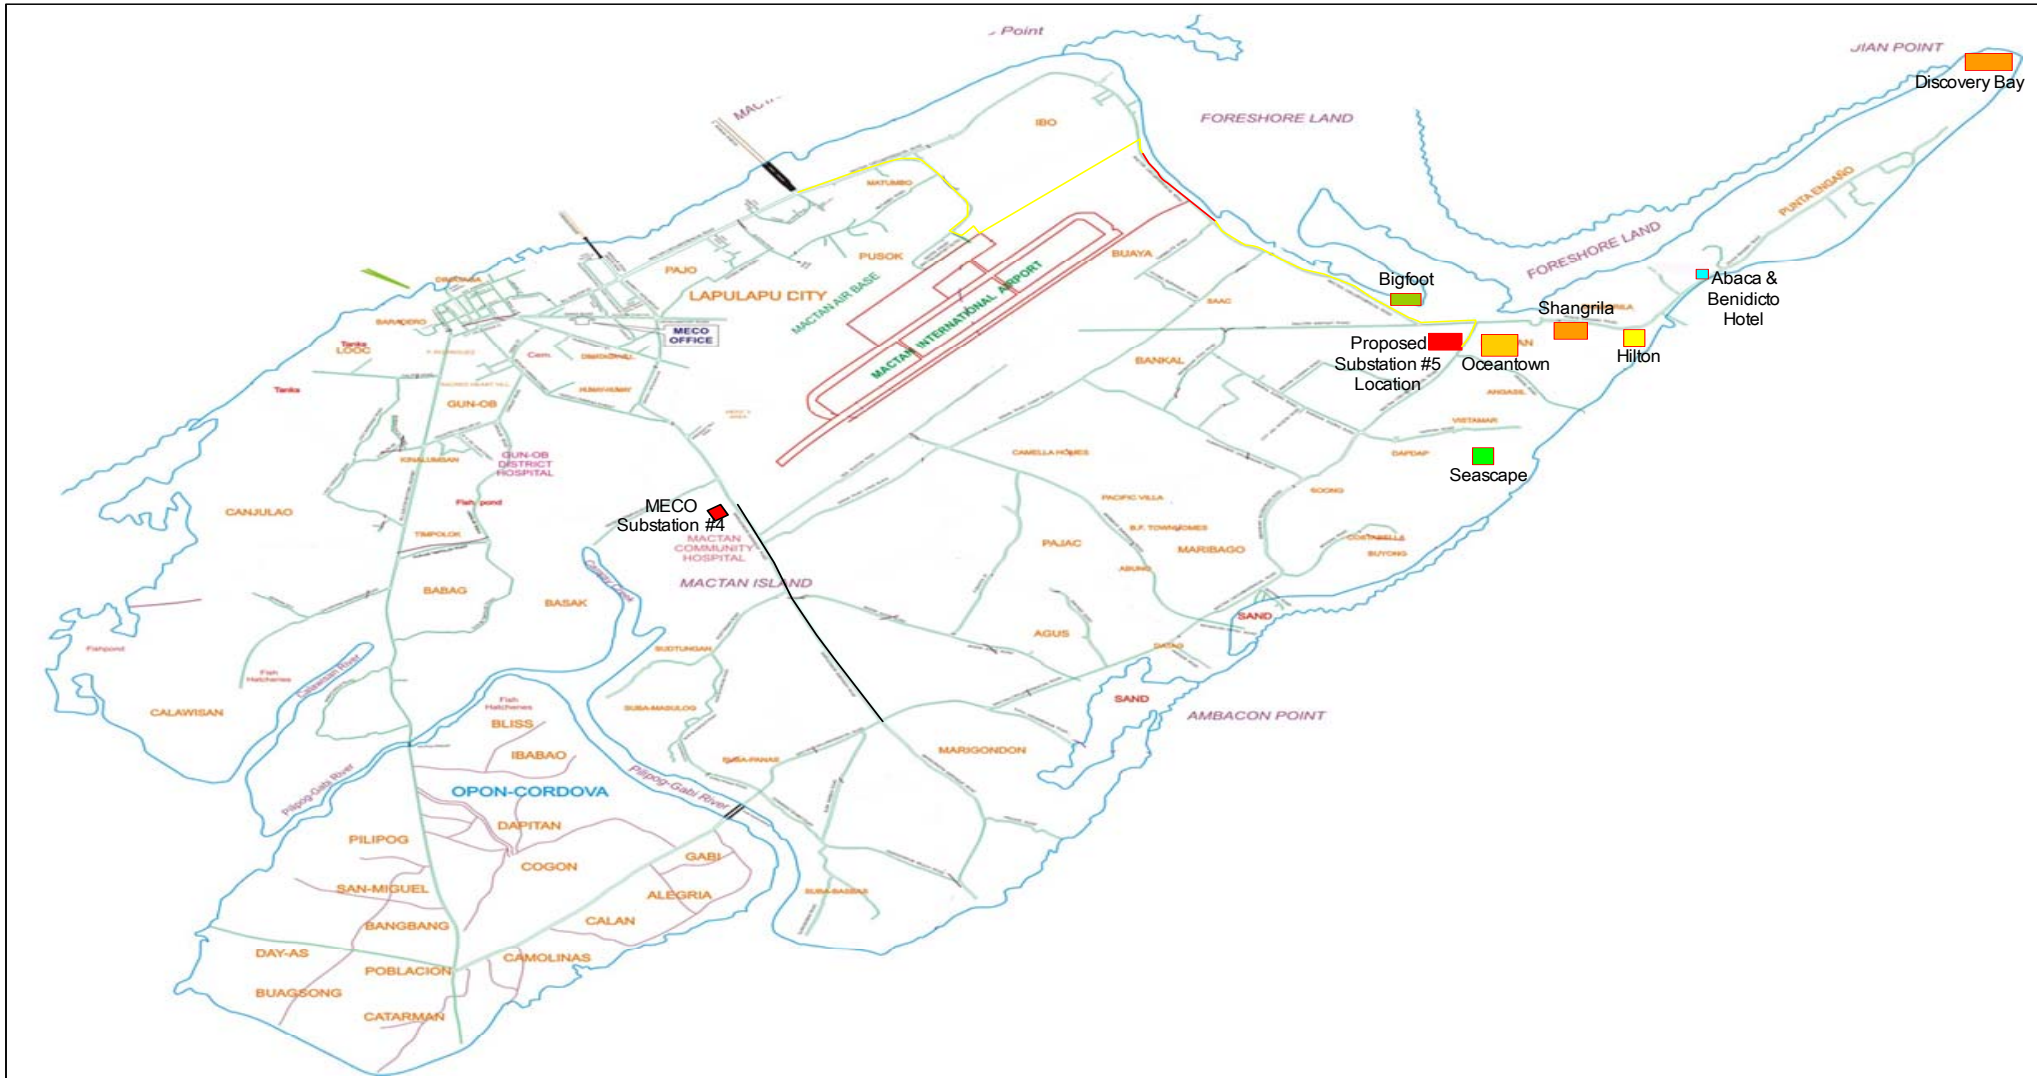

MACTAN ELECTRIC COMPANY, INC.

PROJECT TITLE:

PROPOSED LOCATION OF SUBSTATION #5 (20MVA) & 69KV SUB TRANSMISSION ROUTE